

PROPOSED MAIN LEVEL

1/4" = 1'-0"

THESE PLANS ARE THE INTELLECTUAL PROPERTY OF PRO VISION DESIGN, LLC AND ARE PROTECTED BY FEDERAL COPYRIGHT LAWS. UNAUTHORIZED USE OR DUPLICATION IS A VIOLATION OF COPYRIGHT LAWS AND WILL BE PROSECUTED TO THE FULLEST EXTENT OF THE LAW.

PROPERTY INFO


JOB: 1364 BIRCH RIVER DRIVE
 DATE: JANUARY 4, 2020
 SCALE: 1/4" = 1'-0"

DESIGNED BY: PETER SHIFFS
 CHECKED BY:


FLOOR PLAN

SHEET:

1

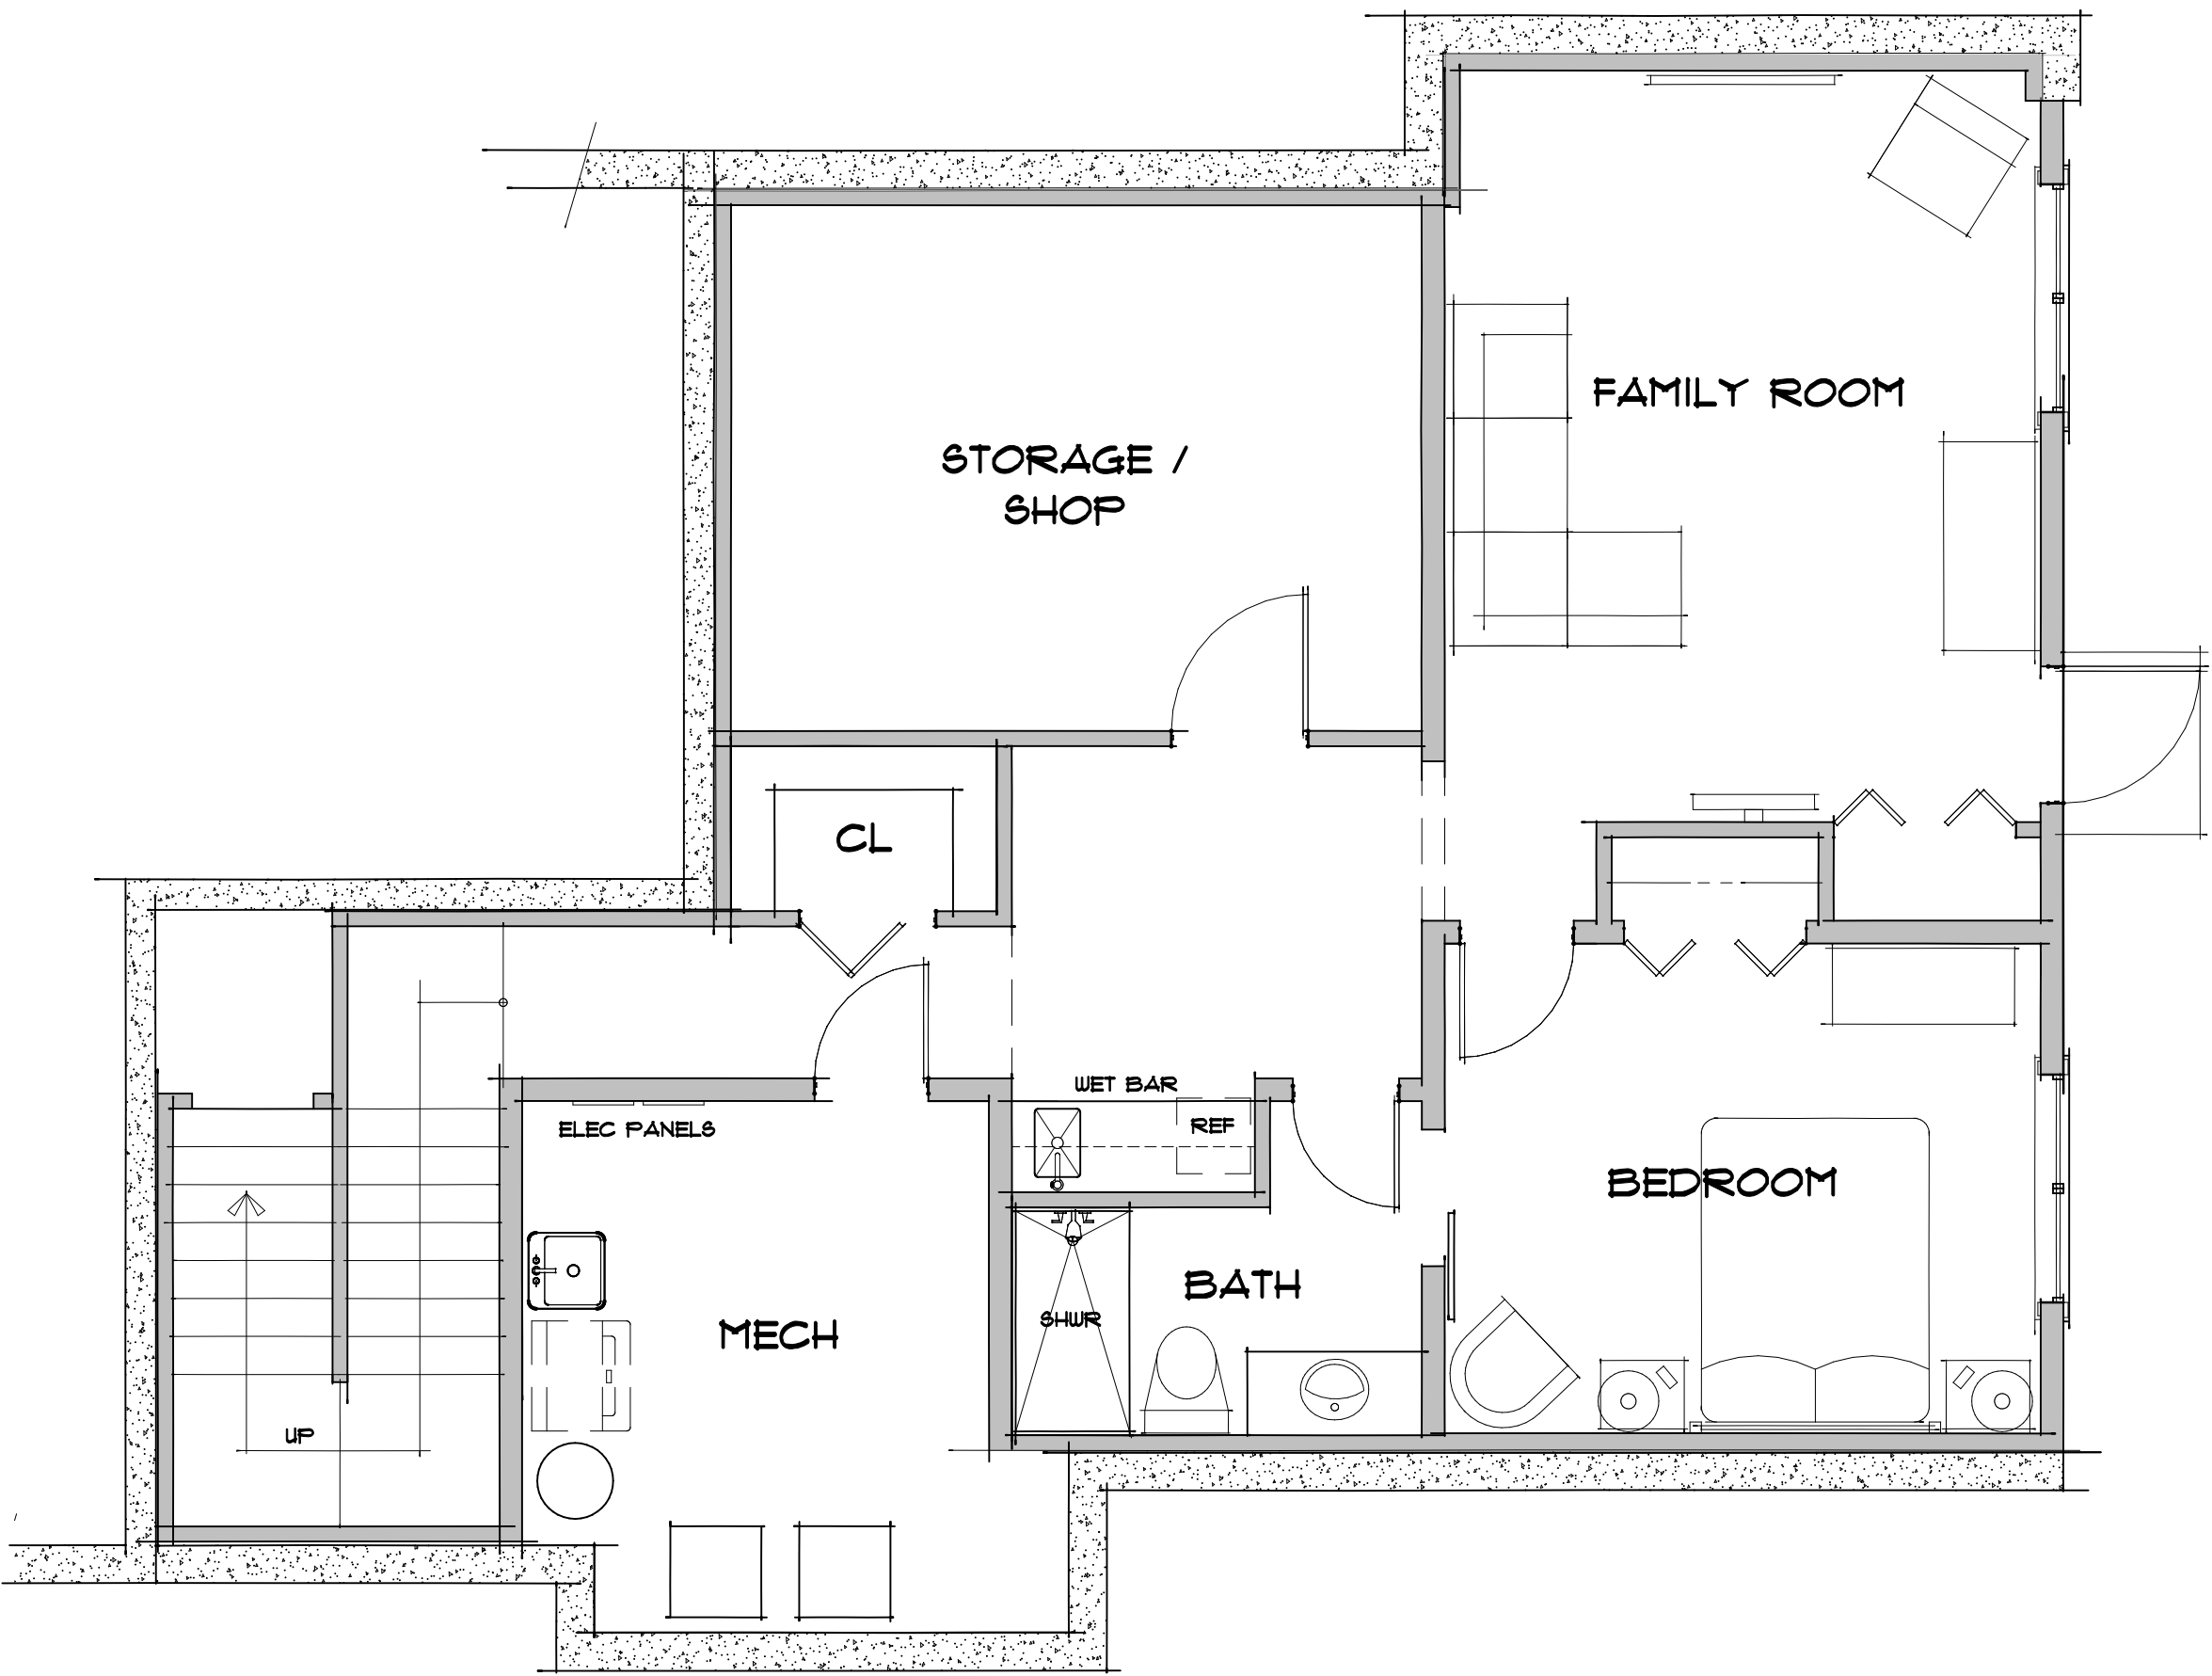

LOWER SUITE
1/4" = 1'-0"

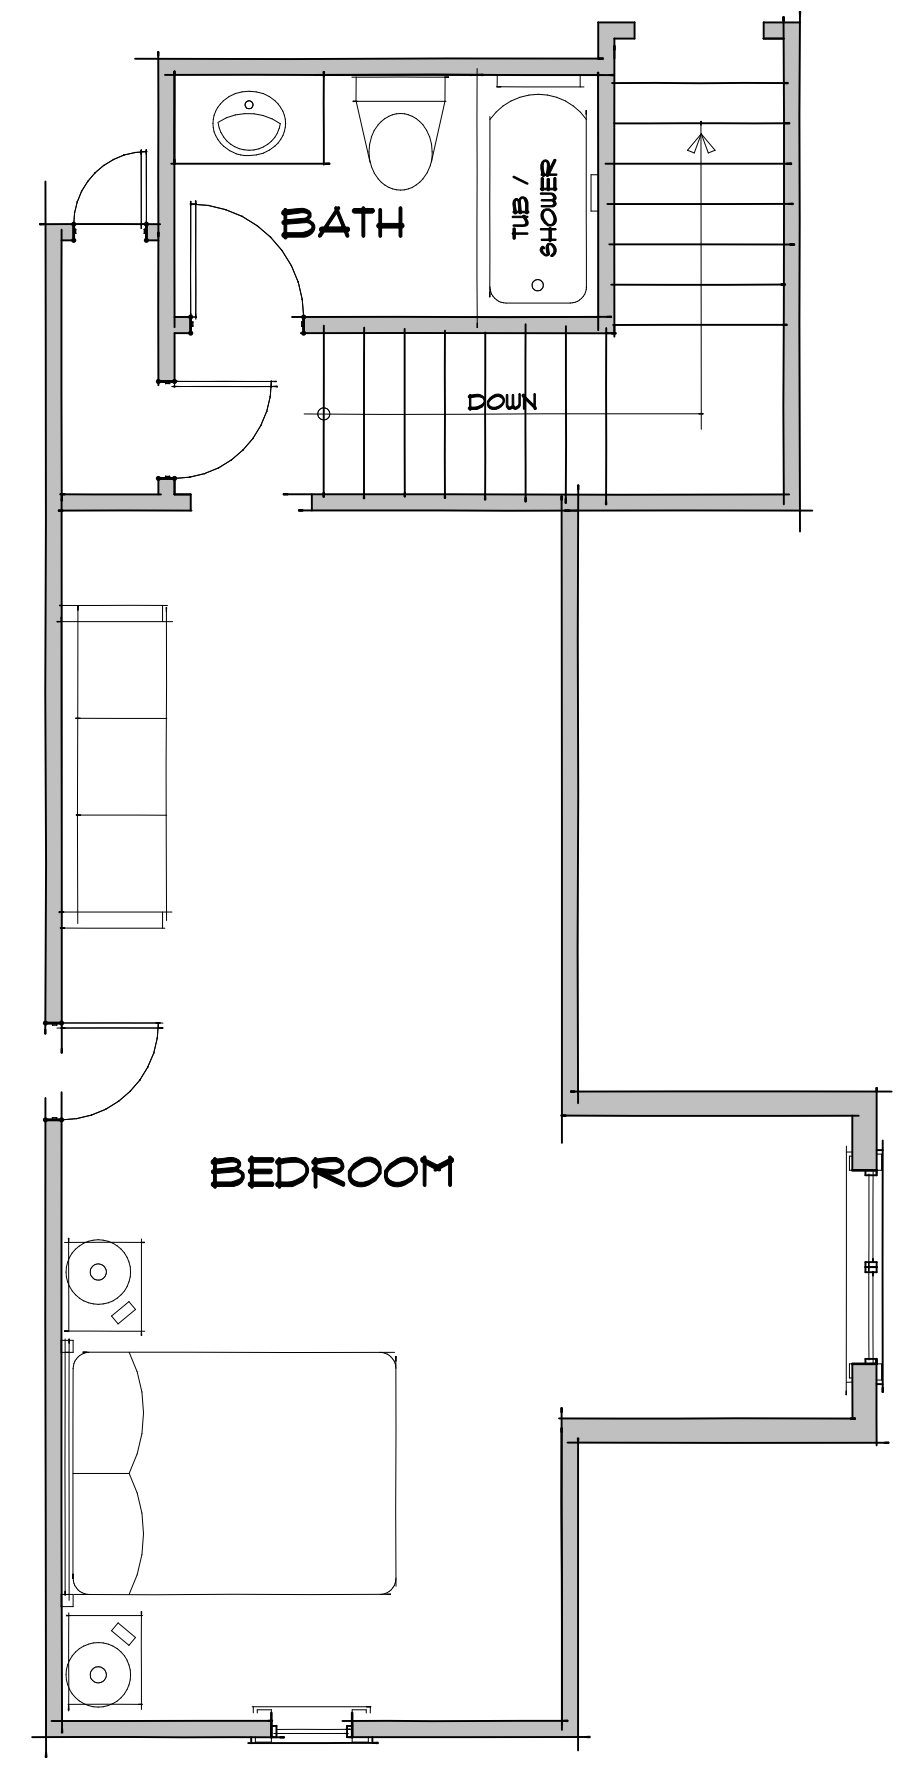

UPPER SUITE
1/4" = 1'-0"

THESE PLANS ARE THE INTELLECTUAL PROPERTY OF PRO VISION DESIGN, LLC AND ARE PROTECTED BY FEDERAL COPYRIGHT LAWS. UNAUTHORIZED USE OR REPLICATION IS A VIOLATION OF COPYRIGHT LAWS AND WILL BE PROSECUTED TO THE FULLEST EXTENT OF THE LAW.

PROPERTY NO.

JOB: **1364 BIRCH RIVER DRIVE**

DATE: JANUARY 21, 2023
 DRAWN BY: PETER SHIPP'S
 CHECKED BY:

SCALE: 1/4" = 1'-0"

FLOOR PLAN

SHEET:

2